

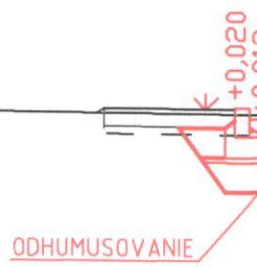
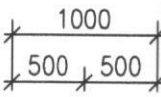


# REZ B

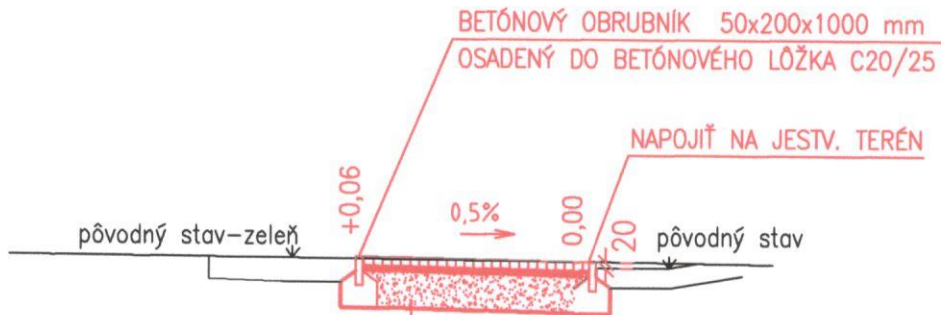

RT=333,80


# REZ A

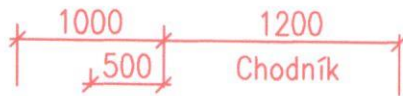

BETÓNOVÁ DLAŽBA	60mm
KAMENIVO fr. 4-8mm	40mm
ŠTRKODRVA fr. 0-32mm	200mm
<b>SPOLU</b>	<b>300mm</b>

RT = 334,60

RT = 334,50

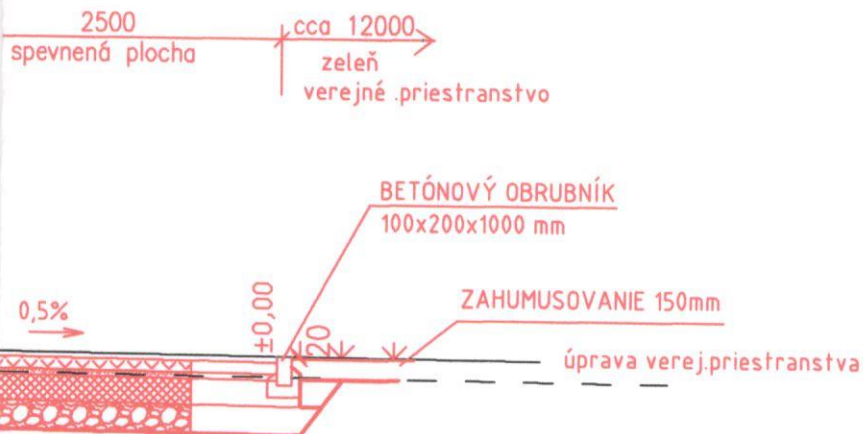

- BETÓNOVÁ DLAŽBA	80mm
- KAMENIVO fr. 4-8mm	40mm
- ŠTRKODRVA fr. 0-32mm	180mm
- ŠTRKODRVA fr. 0-63mm	200mm
<b>SPOLU</b>	<b>500mm</b>

RT=33,63



ZODP. PROJEKTANT: Ing. Petra Vráblová Bilková	VYPRACOVALA / KRESLILA: Ing. Mária Kotrisová	Ing. Mária Kotrisová -DUREA Pivovarská 1907, 019 01 ILAVA off: Kmeťova 358/2, Dubnica n./V. 0903 208 977, kotrisova@gmail.com
INVESTOR: Obecný úrad Krivoklát, 018 52 Krivoklát č.77	STUPEŇ PD:	techn. dokumentácia
NÁZOV STAVBY: Úprava verejného priestranstva pred Obecným úradom	VÚC:	Trenčiansky
	OKRES:	Ilava
	MIESTO:	Krivoklát
	FORMÁT:	2 A4
	DÁTUM:	07/2019
Vzorové priečne rezy	Č.VYKR: 2	Mierka: 1:50